

**FONTAINE DESIGN GROUP**

YACHTS & BOATS  
INTERIOR DESIGN & CONSTRUCTION

**DECK PLAN AND PROFILE**

FOR

J. TAYLOR

DRAWN BY NS DATE October 12th, 2000

SCALE 1:50 DRAWING NO. 98254-201


THIS DRAWING REPRESENTS THE PLANS AND SPECIFICATIONS FOR THE EXTERIOR DECKING OF THE VESSEL LISTED BELOW. ALL RIGHTS OF DESIGN OR WORK AUTHORIZED IN WRITING BY FONTAINE ARE RESERVED AND NO PART OF THIS DESIGN OR WORK AUTHORIZED BY FONTAINE IS TO BE REPRODUCED OR USED IN ANY OTHER PLANS, WHETHER ACCREDITED OR NOT, WITHOUT THE WRITTEN CONSENT OF FONTAINE. THIS PLANS IS TO BE RETURNED UPON COMPLETION OF THE WORK.

**WINCH SCHEDULE**


WINCH SCHEDULE			
No.	DESCRIPTION	LOCATION	MODEL
1	Bow Standing	Bow CL	Hansen BW01
2	Aft Standing	Bow PS	Hansen BW00
3	Leeward Winch	Bow PS	Hansen BW13
4	Starboard Winch	Bow PS	Cabin top strake bolters
5	Ramco Fenders	Buoy	Captive
6	Main Hatch	Buoy	Captive
7	Starport Sheet	Side deck locker PS	Captive
8	Genoa Sheet	Side deck locker PS	Captive
9	Mainsheet	Buoy	Captive
10	Reefing	Side deck locker PS	Captive
11	Stern Standing	At stern of cabin top PS	Hansen BW13

**REVISIONS**

No.	DESCRIPTION	DATE
1	-New bimini stays -Add forward bimini posts	04/24/2000
2	Running rigging removed -Phone callouts added to lines. -Verde added to forward phone callouts. -Champagne removed from phone callouts.	28 Nov. 2000
3	Conversion from 100% and 100% reef to 90% and 90% reef. -Changed hatch to capture vs hatch. -Changed hatch to capture vs hatch.	10 Aug. 01
4	-Updated hatch to match current genoa fitting. -Updated hatch per meeting notes #11	28 Oct. 01
5	-Added Cowl 15' needed with special dev to no transom	1 July 02
6	-New aft companionway 200mm outward	-
7	Changed hatch to Cowl 14' as forecasted and Cowl 15' in dev to no transom.	07/02
8	Updated fitment geometry.	24 Jun. 01
9	Corrected drawing inconsistencies and revised to AV	27 Mar. 03
10	-Added boom steps to accommodate lasers on Pilothouse top. -Pilothouse top which below is per changes -Pilothouse top which below is per AV changes -Pilothouse top which below is per AV changes	21 Apr. 03

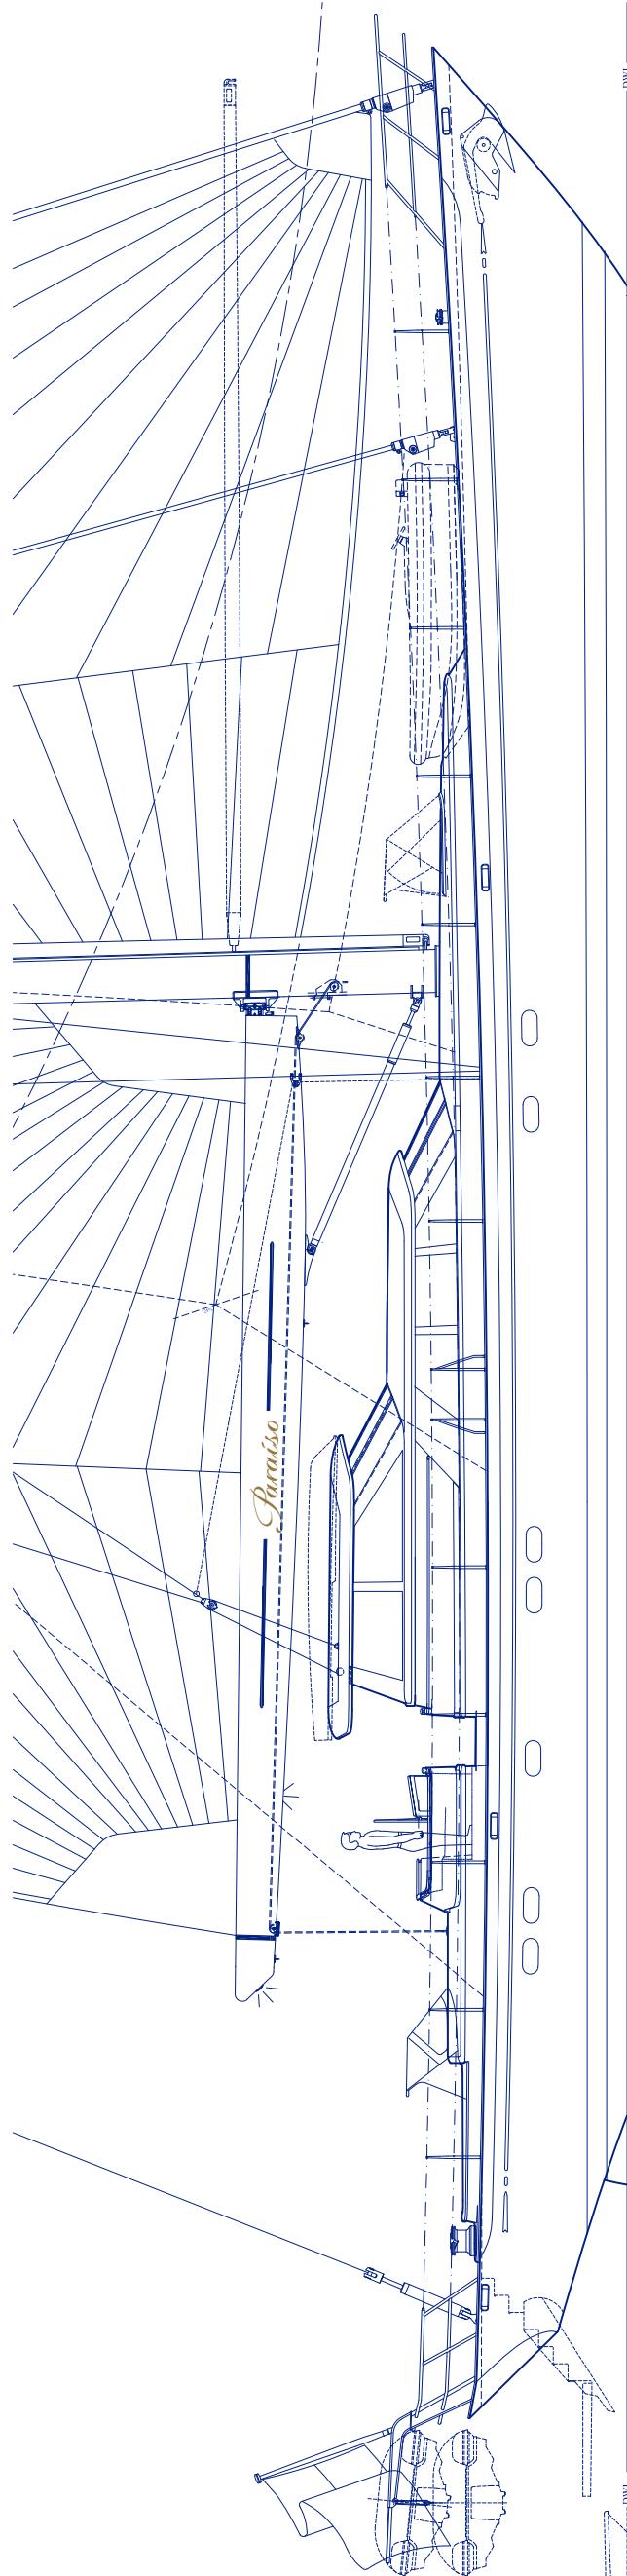

STATIONS 11 10 9 8 7 6 5 4 3 2 1 FRAMES 53 52 51 50 49 48 47 46 45 44 43 42 41 40 39 38 37 36 35 34 33 32 31 30 29 28 27 26 25 24 23 22 21 20 19 18 17 16 15 14 13 12 11 10 9 8 7 6 5 4 3 2 1

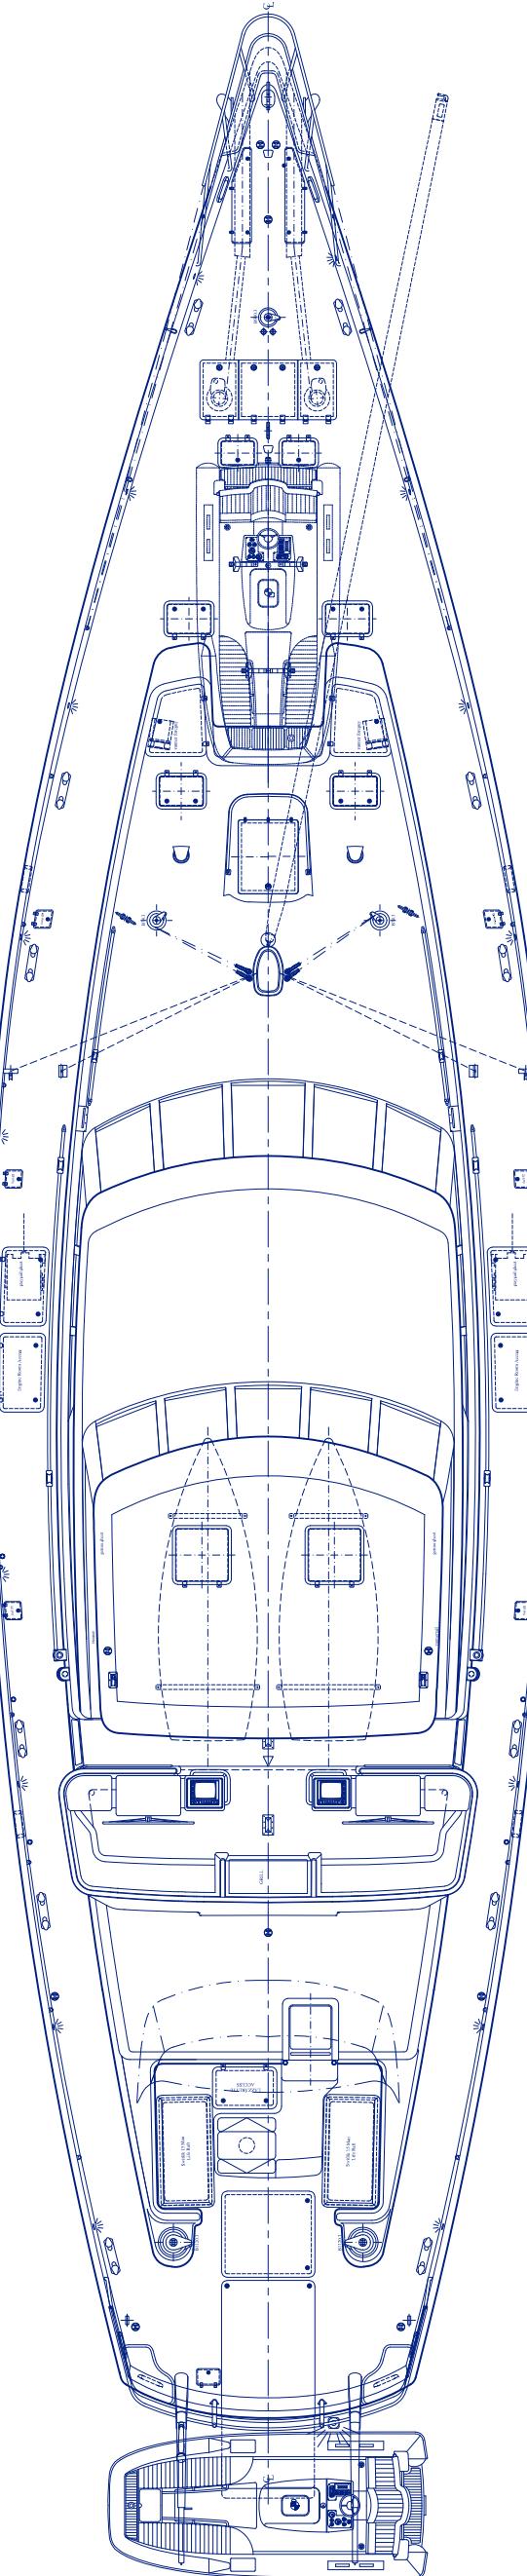

STATIONS 11 10 9 8 7 6 5 4 3 2 1 FRAMES 53 52 51 50 49 48 47 46 45 44 43 42 41 40 39 38 37 36 35 34 33 32 31 30 29 28 27 26 25 24 23 22 21 20 19 18 17 16 15 14 13 12 11 10 9 8 7 6 5 4 3 2 1